


Smoke and Dye Testing Summary

High Level Sewershed

Run Summary

Test ID	Test Type	Date Inspected	Company / Super.	Blower MH	Ground Condition	Notification Made?	Total Length
S1028-181	Smoke	7/21/2009	ADS/TM	S15AA_041MH	Dry	Yes	204.58

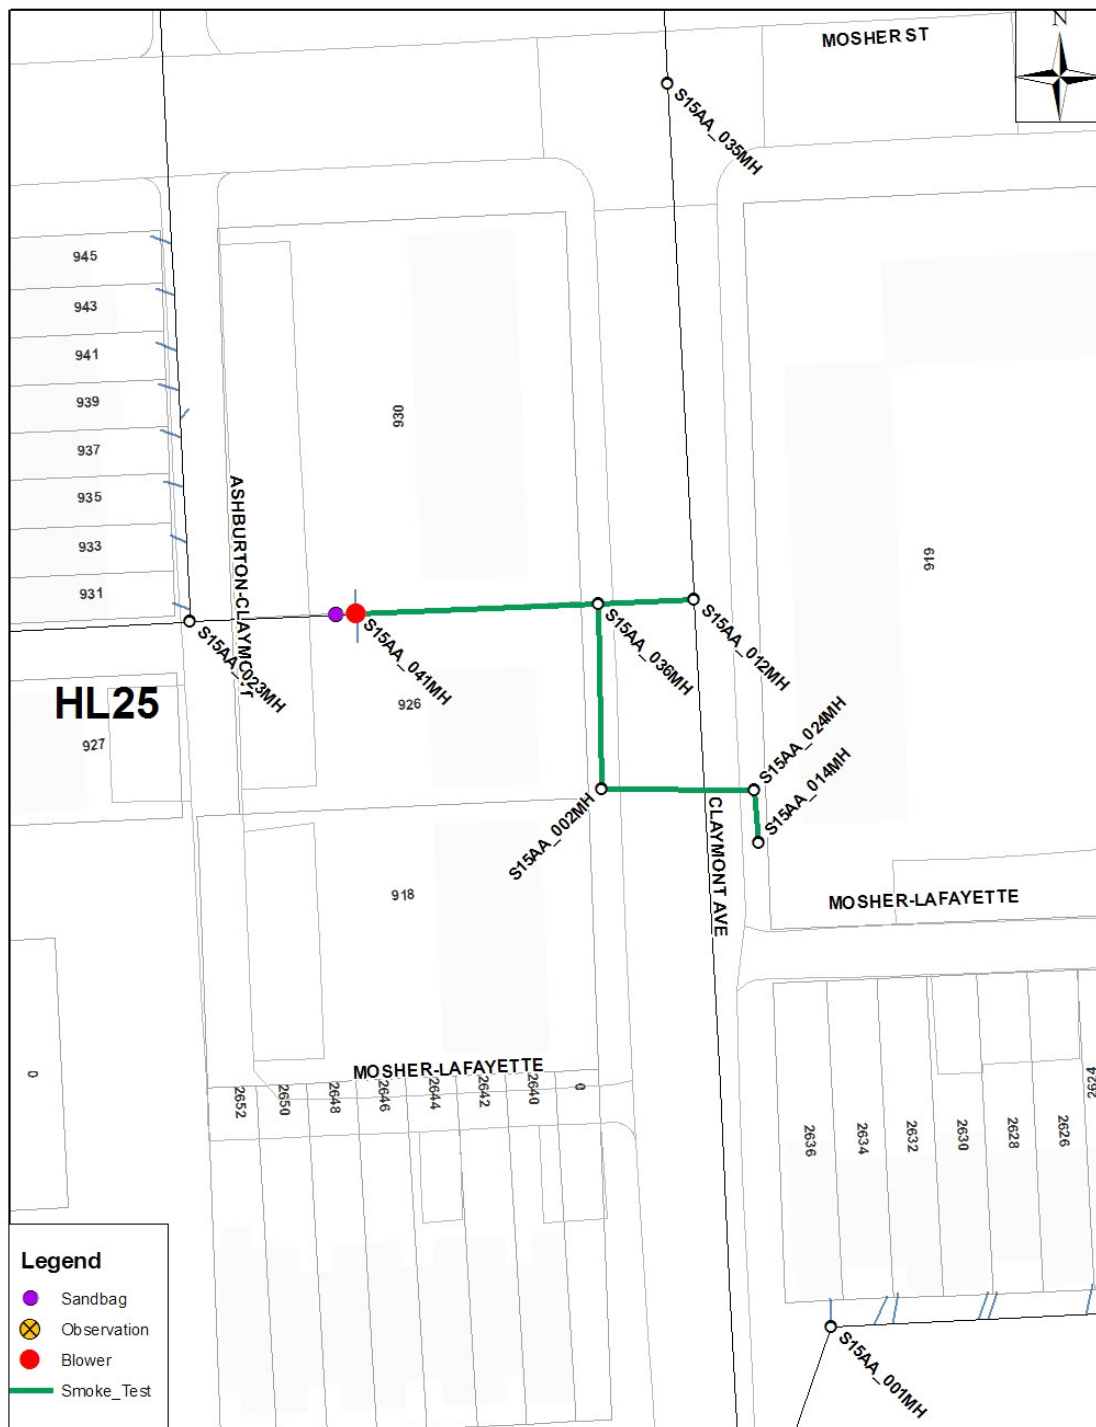

Smoke and Dye Testing Summary

High Level Sewershed

Run Summary

Test ID	Test Type	Date Inspected	Company / Super.	Blower MH	Ground Condition	Notification Made?	Total Length
S1028-181	Smoke	7/21/2009	ADS/TM	S15AA_041MH	Dry	Yes	204.58

Isolated Pipes

Pipe ID	Upstream MH	Downstream MH	Length (ft)	Diameter (In)
S15AA_014G1	S15AA_014MH	S15AA_024MH	14.6114	8
S15AA_024G1	S15AA_024MH	S15AA_002MH	42.9664	8
S15AA_002G1	S15AA_002MH	S15AA_036MH	52.1745	8
S15AA_036G1	S15AA_036MH	S15AA_012MH	26.9834	8
S15AA_041G1	S15AA_041MH	S15AA_036MH	67.8403	8

Observations & Photos

